
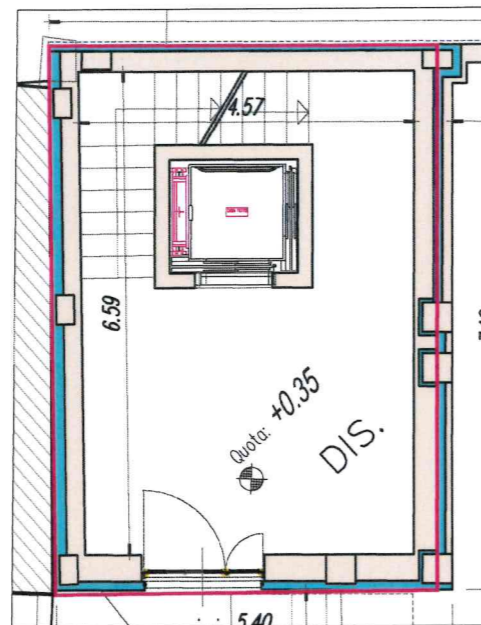


QUADRO D'UNIONE

DATI METRICI


SUPERFICIE LORDA P.1	127,00 mq
SUPERFICIE LORDA P.T	39,00 mq
SUPERFICIE LORDA P.Inter	31,00 mq
TERRAZZO	14,00 mq
AREA VERDE	60,00 mq
CANTINA	8,00 mq

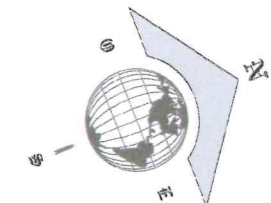

PIANTA PIANO TERRENO
scala 1 : 100



PIANTA PIANO PRIMO
scala 1 : 100

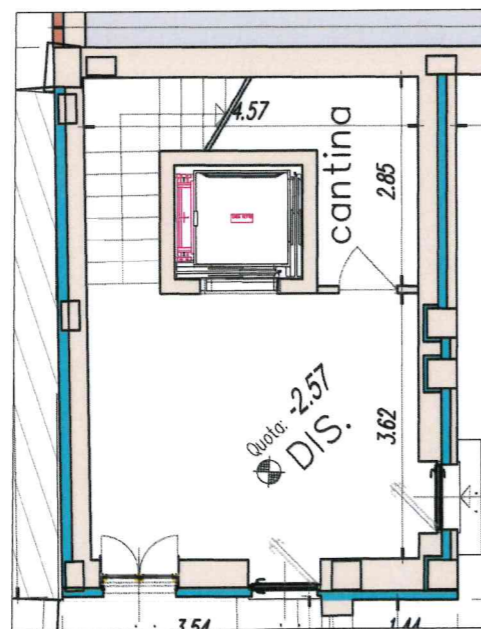

PIANTA PIANO SEMINTERRATO
scala 1 : 100